


GROUND FLOOR PLAN

SCALENTS

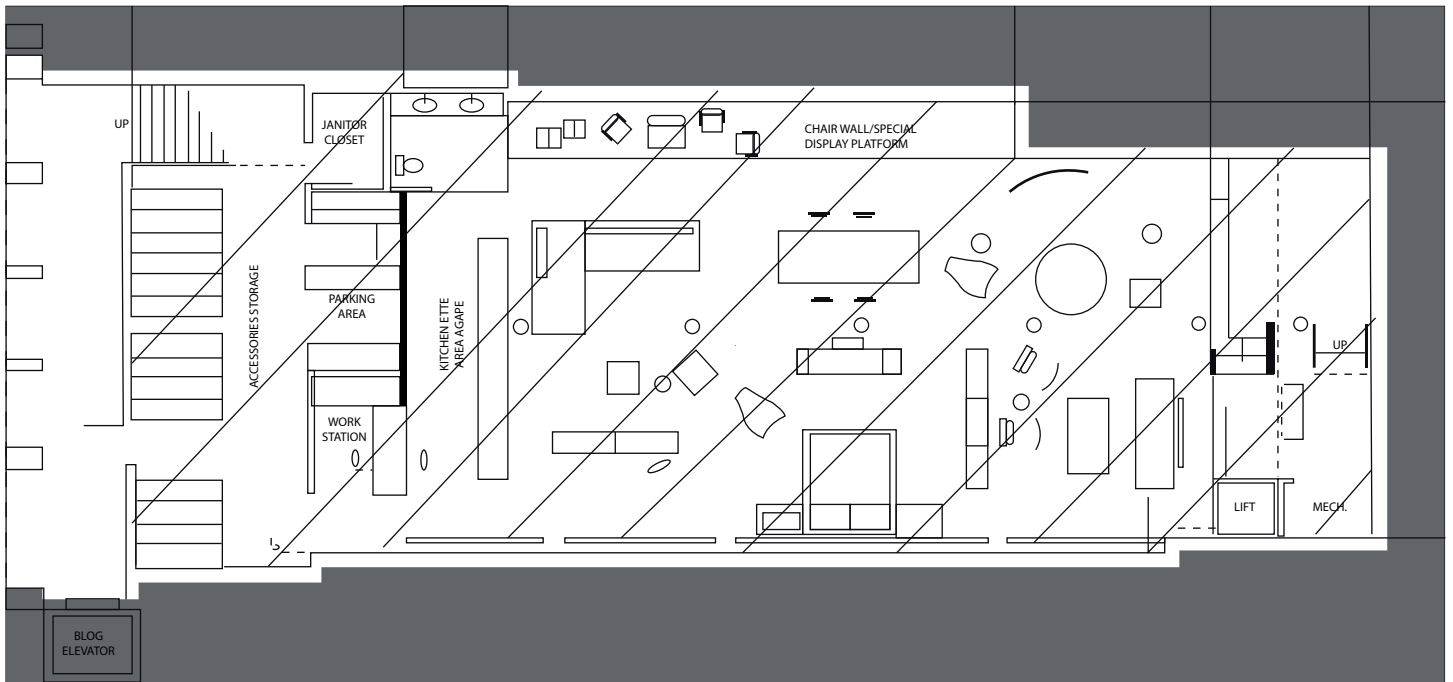

LL FLOOR PLAN

SCALENTS