

GROUND FLOOR PLAN

SCALE: NTS

SMITH STREET



25 WEST 39TH STREET
 NEW YORK, N.Y. 10018
 TEL 212 529-5055 FAX 212 475-0514


THIS EXHIBIT IS PROVIDED FOR ILLUSTRATIVE PURPOSES ONLY, AND SHALL NOT BE DEEMED TO BE A WARRANTY, REPRESENTATION OR AGREEMENT BY LANDLORD THAT THE CENTER, COMMON AREAS, BUILDINGS AND/OR EXHIBIT WILL BE AS ILLUSTRATED ON THIS EXHIBIT, OR THAT ANY TENANTS, WHICH MAY BE REFERENCED ON THIS EXHIBIT, WILL AT ANY TIME BE OCCUPANTS OF THE CENTER. LANDLORD RESERVES THE RIGHT TO MODIFY SIZE, CONFIGURATION AND OCCUPANTS OF THE CENTER AT ANY TIME.

292 ATLANTIC AVE

BROOKLYN, NY
 MAY 16, 2012

LP

ATLANTIC AVENUE

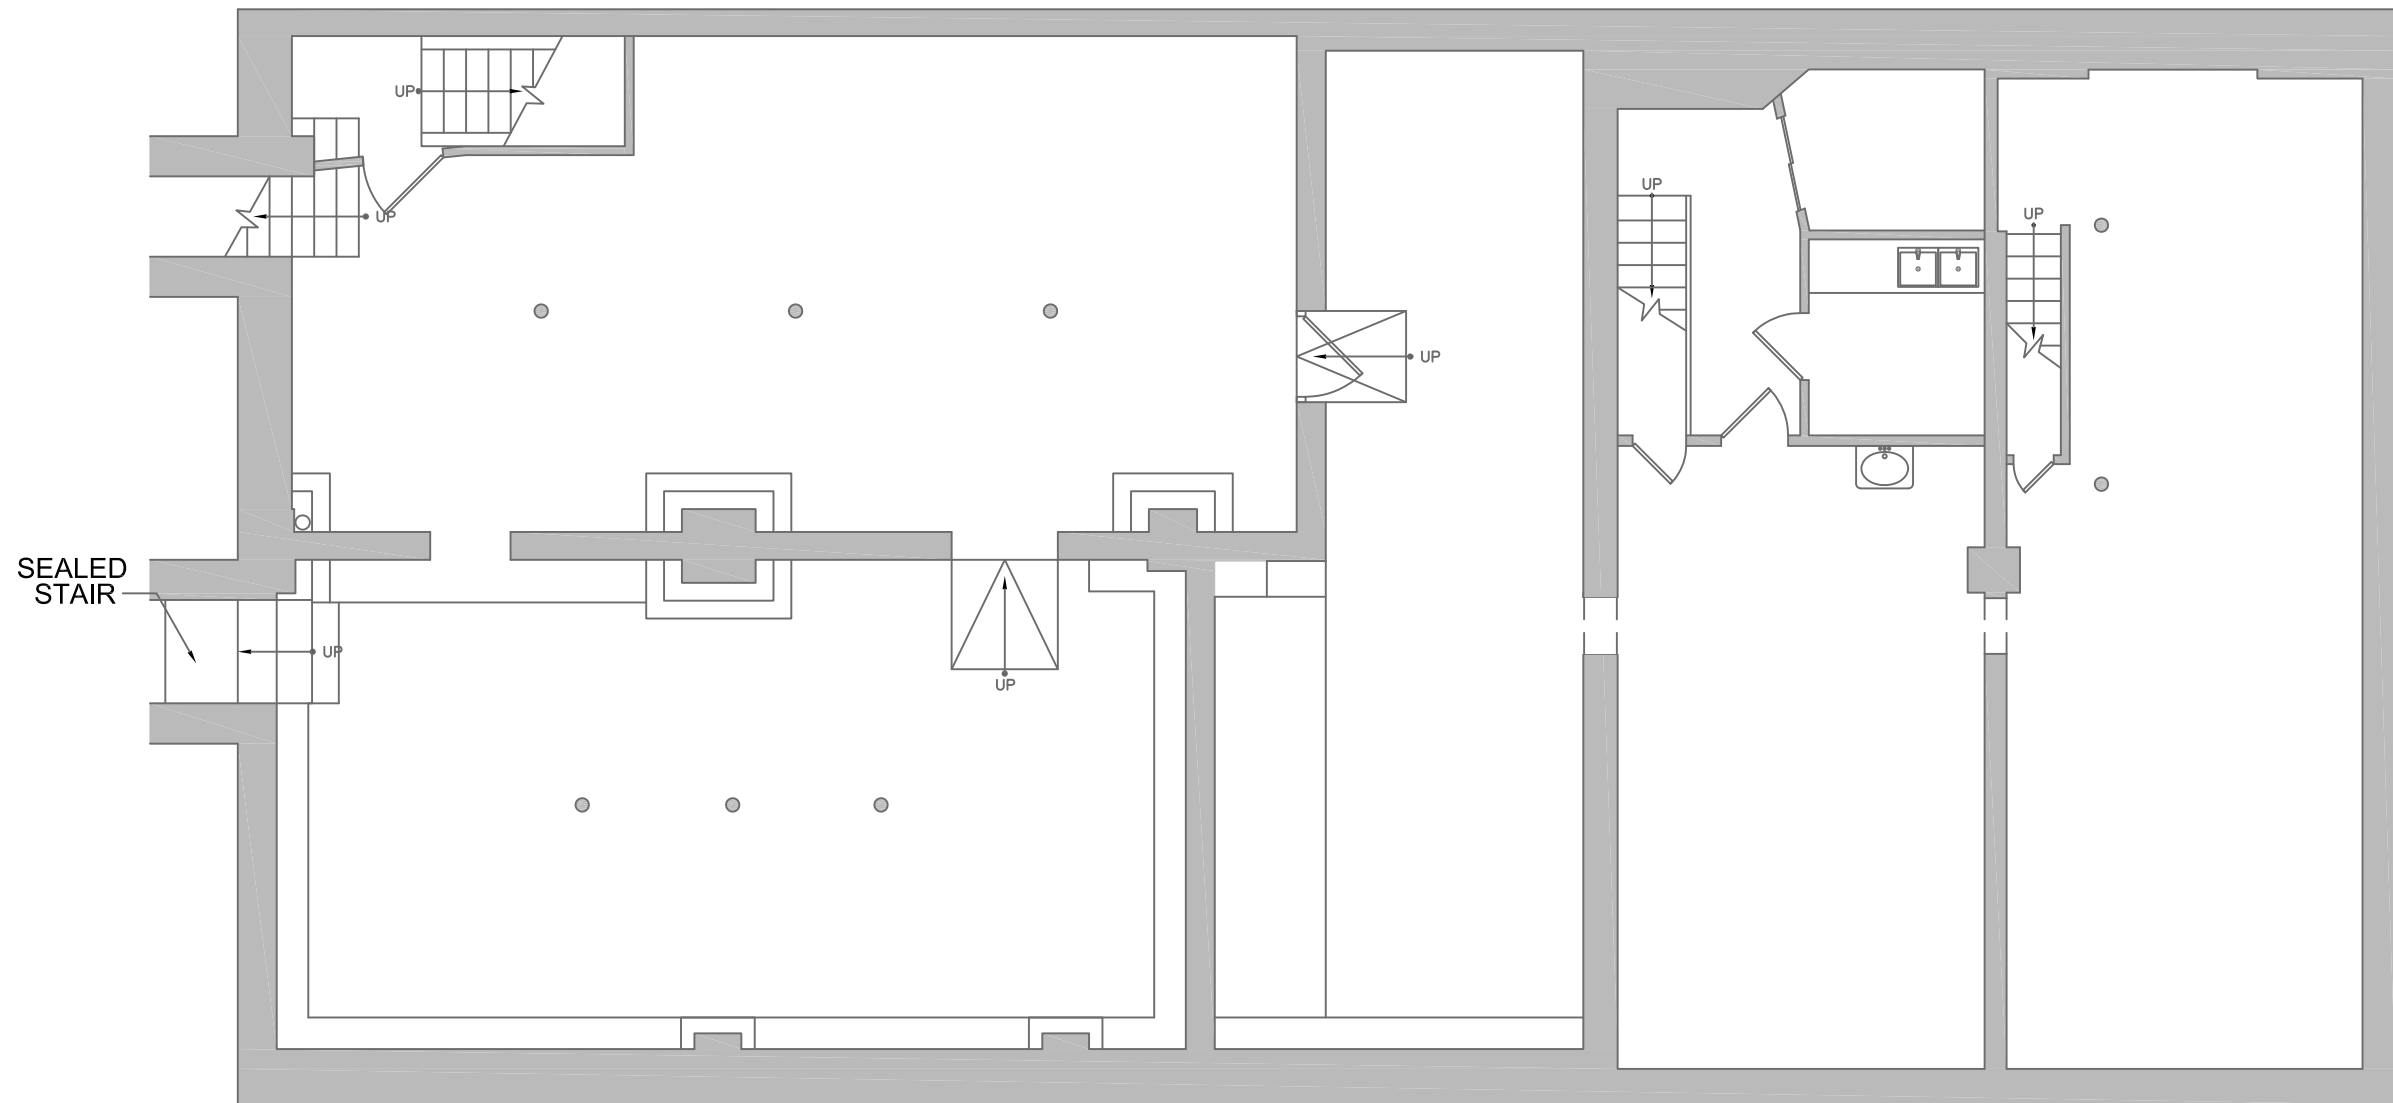

LOWER LEVEL FLOOR PLAN

SCALE: NTS

SMITH STREET



25 WEST 39TH STREET
NEW YORK, N.Y. 10018
TEL 212 529-5055 FAX 212 475-0514

THIS EXHIBIT IS PROVIDED FOR ILLUSTRATIVE PURPOSES ONLY, AND SHALL NOT BE DEEMED TO BE A WARRANTY, REPRESENTATION OR AGREEMENT BY LANDLORD THAT THE CENTER, COMMON AREAS, BUILDINGS AND/OR EXHIBIT WILL BE AS ILLUSTRATED ON THIS EXHIBIT, OR THAT ANY TENANTS, WHICH MAY BE REFERENCED ON THIS EXHIBIT, WILL AT ANY TIME BE OCCUPANTS OF THE CENTER. LANDLORD RESERVES THE RIGHT TO MODIFY SIZE, CONFIGURATION AND OCCUPANTS OF THE CENTER AT ANY TIME.

292 ATLANTIC AVE

BROOKLYN, NY
MAY 16, 2012

LP